


PLOT: 2016-06-13 01:38 PM
PATH: L:\UTAH\PROJECTS\ACTIVE 2016\FX16150.00 - GEORGE WASHINGTON ACADEMY700 - CAD\DESIGN\16150_MP.DWG



3000 EAST STREET

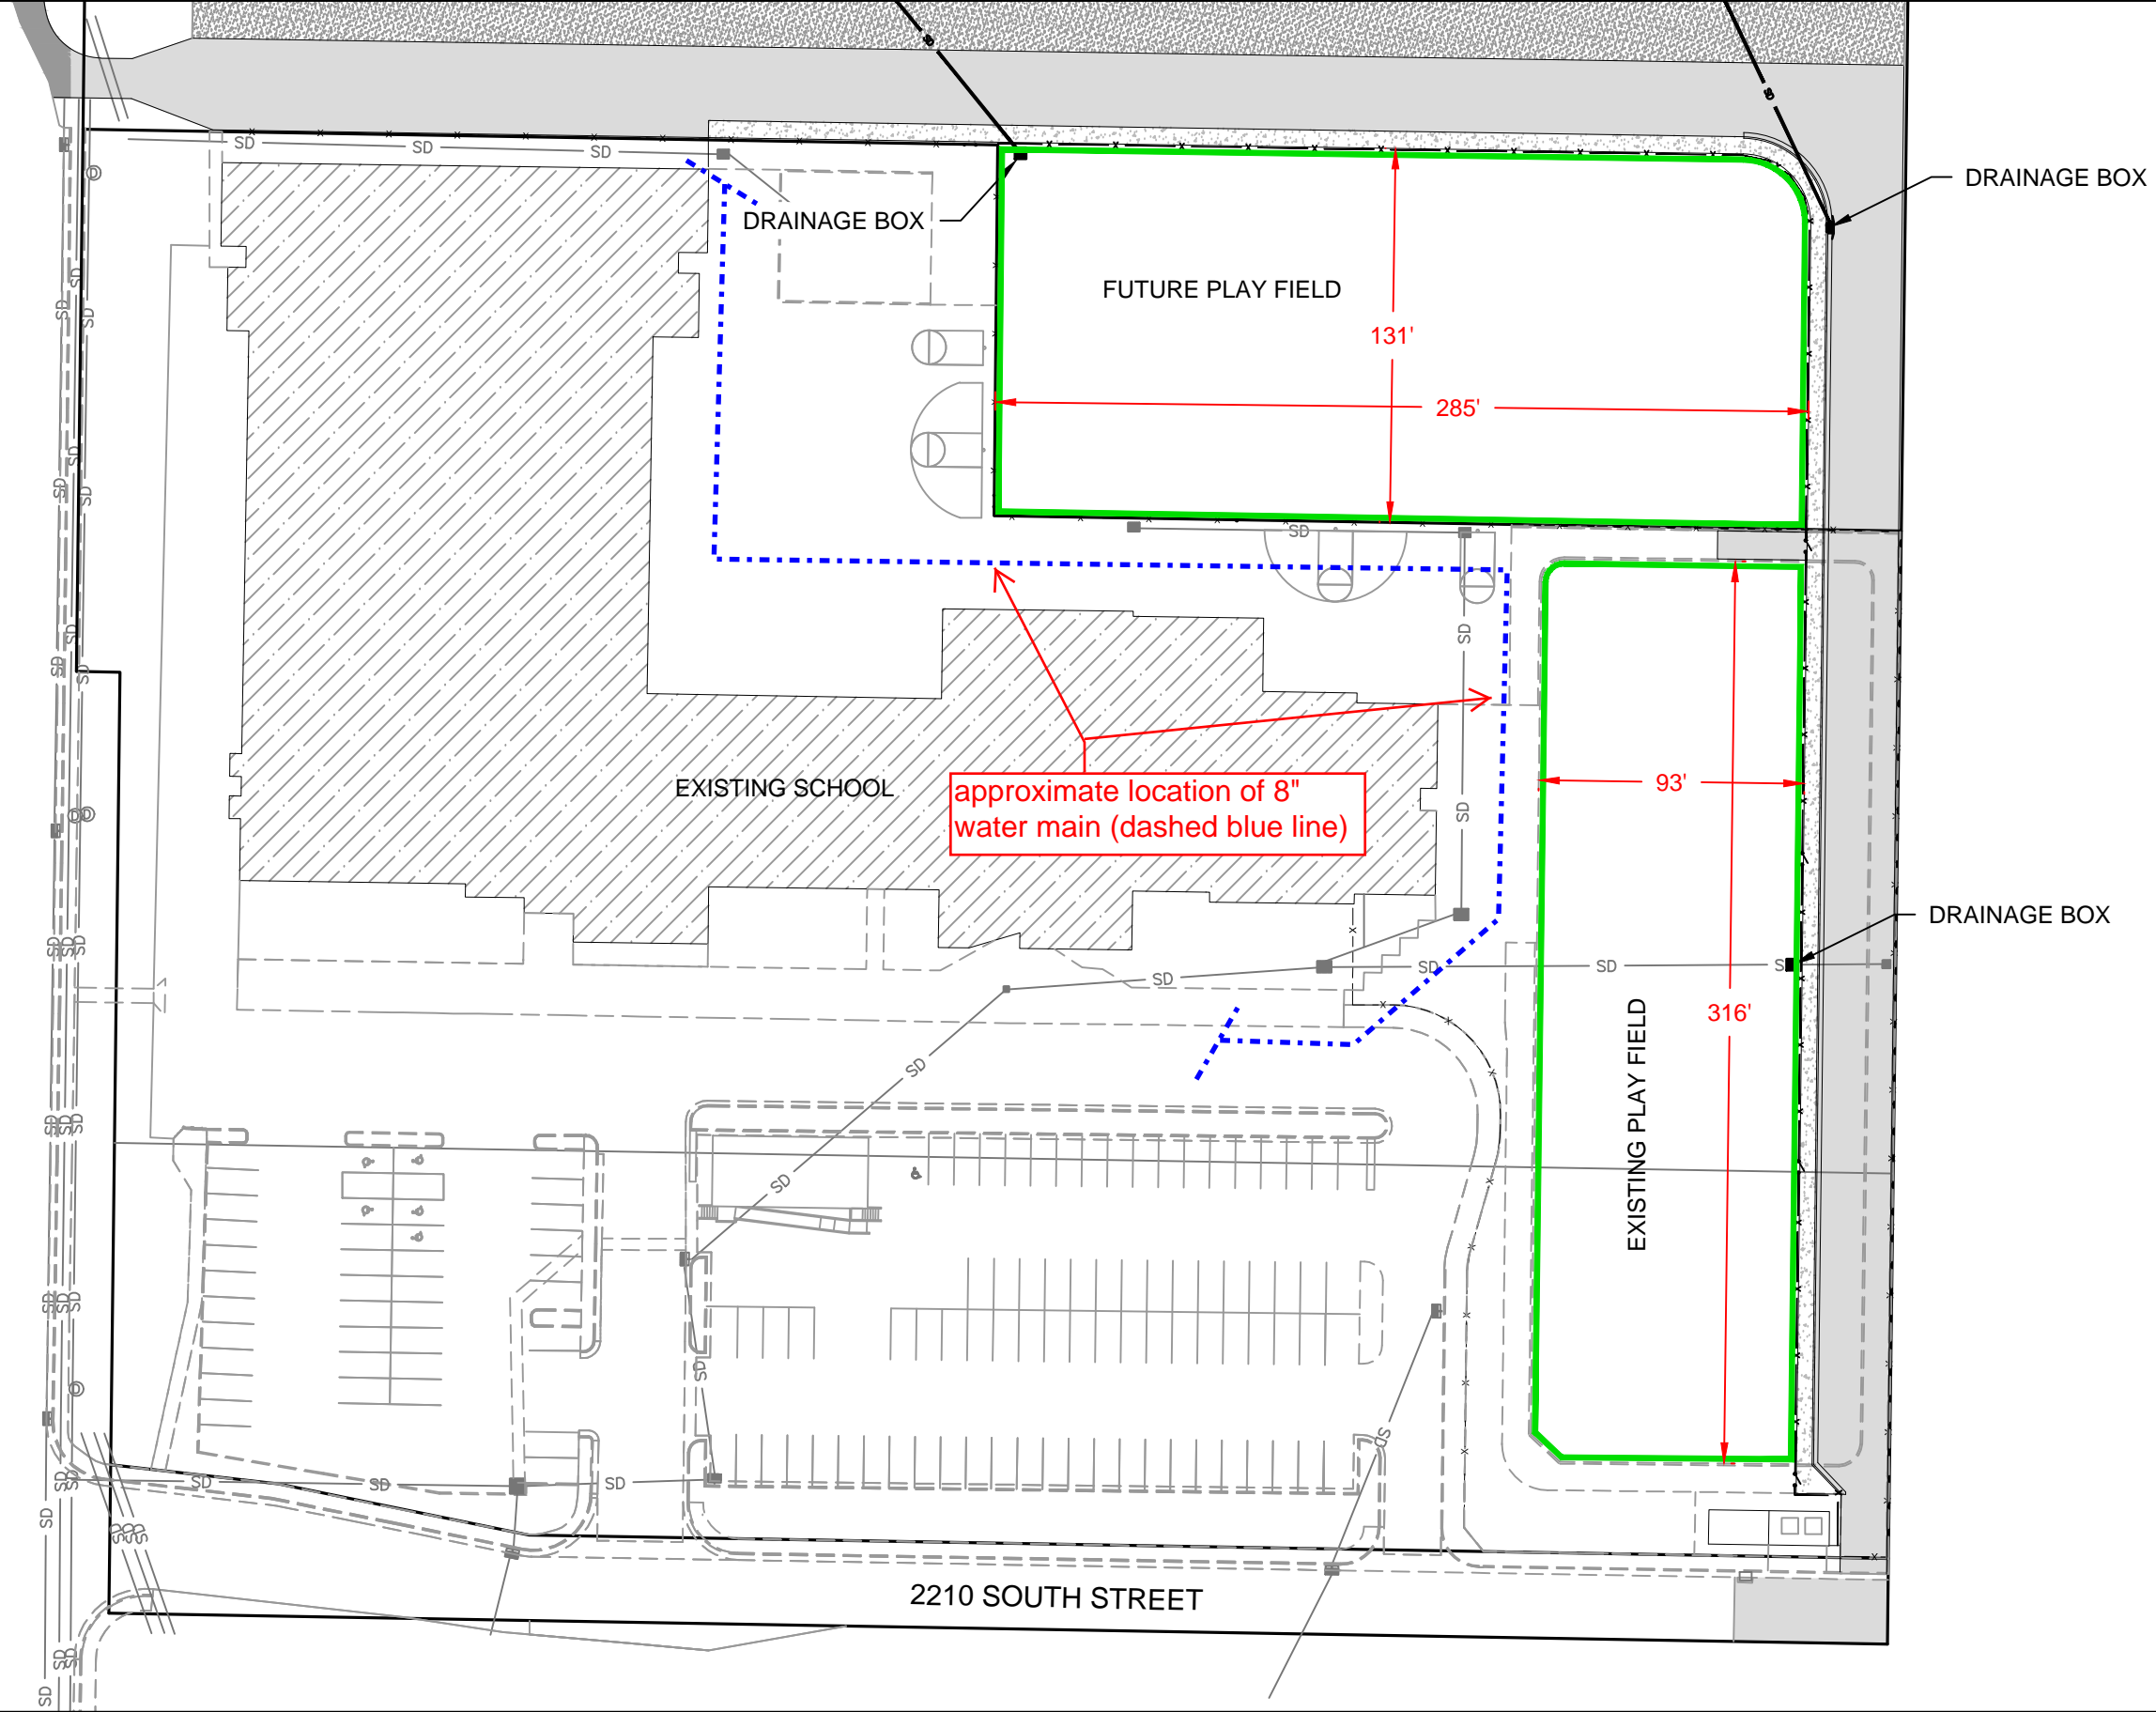

2210 SOUTH STREET